
 
 
 
 
 
 
 
 
 
 
 
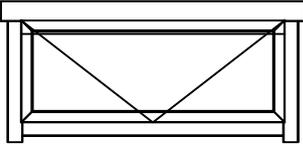
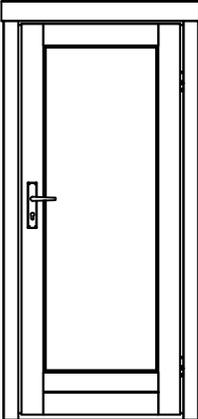


Samuel 40




Pos	Specification-Spezifikation-Specificatie-Nomenclature-Elementi-Especificacion Samuel 40	Qty	Profile (mm)	Lenght (mm)
001		2	40x57	565
002		32	40x114	565
003		1	40x114	2000
004		22	40x114	2000
005		1	40x52	2000
006		1	40x57	2000
007		1	40x114	2000
008		33	40x114	2500
010		10	40x114	600
WA-1		1		
WB-1		1		
F1	FOUNDATION-FUNDAMENT-FONDATION-FONDAZIONE-VIGAS DE CIMENTACIÓN 	2	70x44	2290
F2	FOUNDATION-FUNDAMENT-FONDATION-FONDAZIONE-VIGAS DE CIMENTACIÓN 	5	70x44	1650
CS1	CORNICE SUPPORT-TRAGELEISTE FÜR GESIMSE-KROONLIJST STEUNEN BAR 	1	44x70	200
PL1	PURLIN-DAKBALK-DACHPFETTE-PANNE-ARCARECCIO-CORREA 	2	44x144	2000
F-1	Floor board-Fussbodenbrett-Vloerplank-Lame de plancher-Tavola pavimento-Tabla de suelo 	20+1 16+1	88x20 114x20	2200
R-1	Roof board-Dachbrett-Dakplank-Volige-Tavola tetto-Tabla de tejado 	23+1 18+1	88x20 114x20	2700
CO-1	Cornice 20x250-Gesimse-Kroonlijst-Corniche-Cornicione-Cornisa 	2	20x250	2040
CO-2	Cornice 20x250-Gesimse-Kroonlijst-Corniche-Cornicione-Cornisa 	2	20x250	2716
FLB-1	Floor beading 2000-Fussbodenleiste-Plinten-Moulure de finition-Listello pavimento-Liston de suelo 	4	18x40	8rmt.
	Nail 1.8x40-Nagel-Spijker-Clou-Chiodo-Clavo 	320	1.8x40	
S6x120	Screw 6x120-Schraube-Schroef-Vis-Vite-Tornillo 	15	6x120	
Kood	Samuel 40	Materjal	File Samuel 40.dwg	Leht 1/2

Pos	Specification-Spezifikation-Specificatie-Nomenclature-Elementi-Especificacion Samuel 4.0	Qty	Profile (mm)	Lenght (mm)
	<p data-bbox="533 147 986 203">WINDOW 1290x540 W0N 1290x540-40 ISO TEMPERED CREMONE</p> 	1		
	<p data-bbox="528 412 991 468">DOOR 850x1900 SD08 F 850x1900-44 ISO R ROTO TEMPERED</p> 	1		
Kood Samuel 4.0	Materjal	File Samuel 4.0.dwg	Leht 2/2	

H = 1.600 m  
TOTAL: 3.82 m<sup>2</sup>

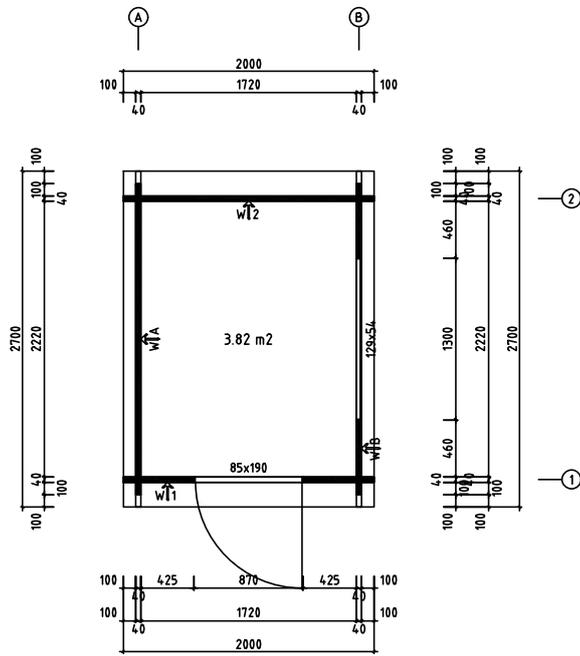


Model	Samuel 4.0	Page
Drawing	PLAN	Scale 1:30
Material	40x114	Date 03.07.2023
File	Samuel 4.0.dwg	Drawn by

 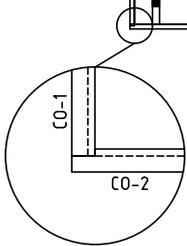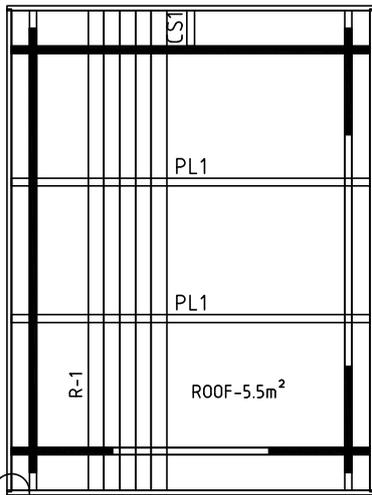


Model	Samuel 40	Page
Drawing	ROOF	Scale 1:30
Material	40x114	Date 03.07.2023
File	Samuel 40.dwg	Drawn by

1.

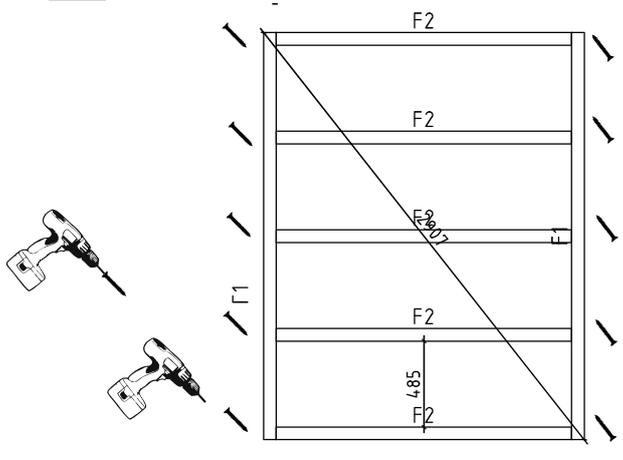


1 Screw Per Joint  
Pre-Drill First! Drill Ø6mm


2.

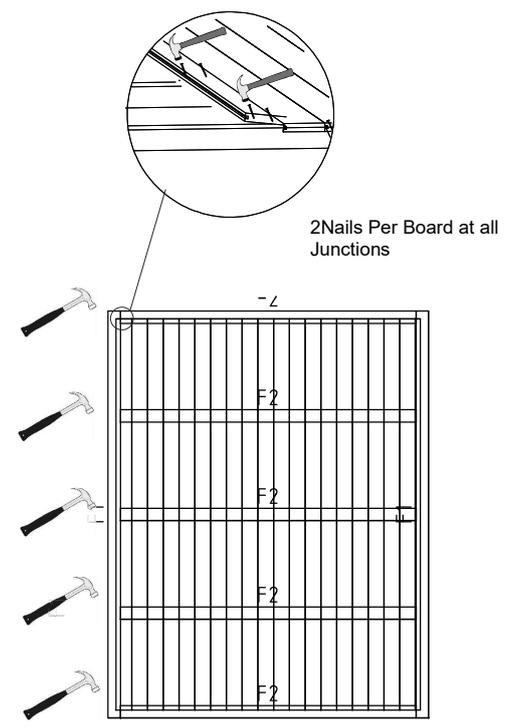

Model	Samuel 40	Page	
Drawing	FOUNDATION	Scale	1:30
Material	40x114	Date	03.07.2023
File	Samuel 40.dwg	Drawn by	

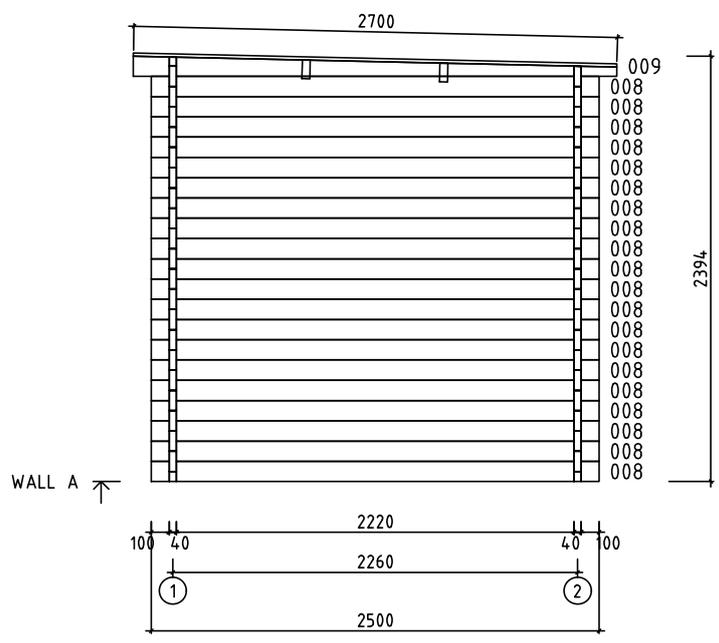


Model	Samuel 40	Page	3
Drawing	WALL A	Scale	1:30
Material	4x11.4	Date	03.07.2023
File	Samuel 40.dwg	Drawn by	

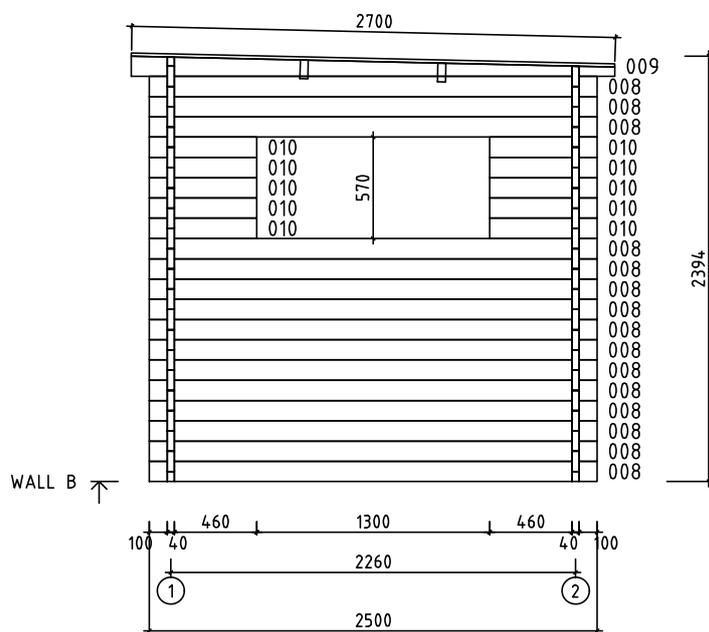




Model	Samuel 40	Page	4
Drawing	WALL B	Scale	1:30
Material	4x11.4	Date	03.07.2023
File	Samuel 40.dwg	Drawn by	





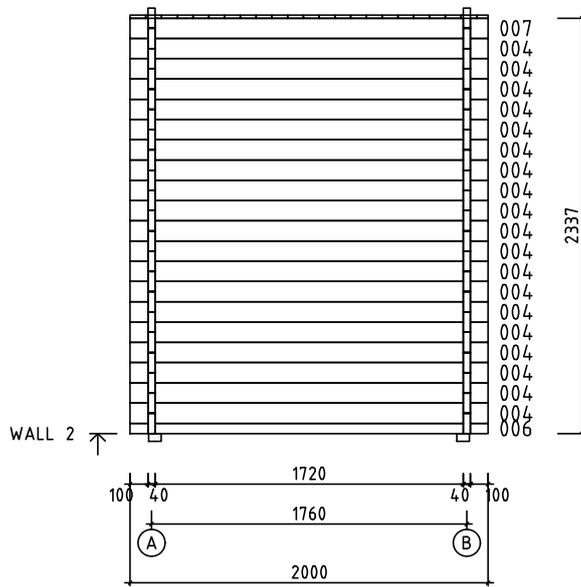


0 0.5m 1.0m 2.0m


Model	Samuel 40	Page	6
Drawing	WALL 2	Scale	1:30
Material	4x11.4	Date	03.07.2023
File	Samuel 40.dwg	Drawn by	

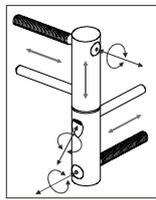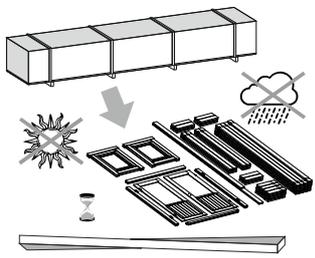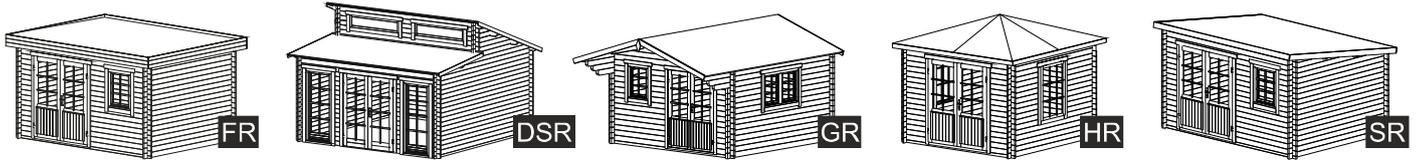


ADJUSTABLE HINGES

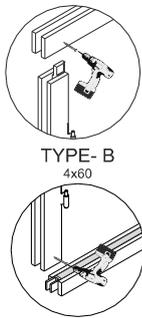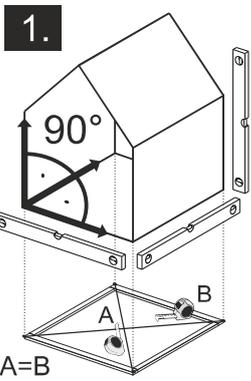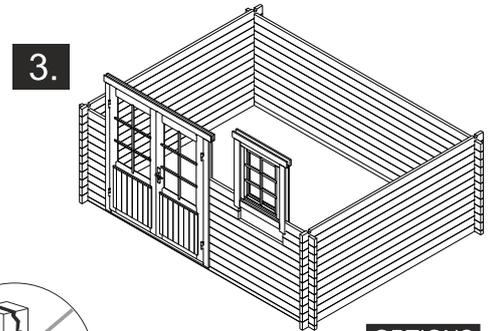


OPTIONS

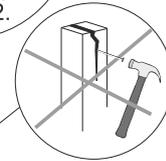





OPTIONS

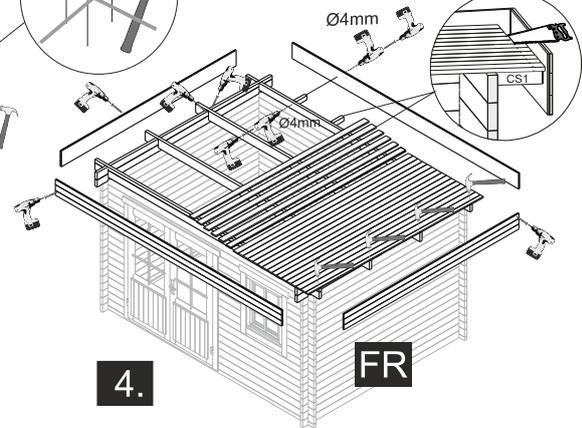

2.

 

The guide is illustrative. This guide is not project specification.  
 Der Leitfaden ist illustrativ. Dieser Leitfaden ist keine Projektspezifikation.  
 De gids is illustratief. Deze gids is geen projectspecificatie.

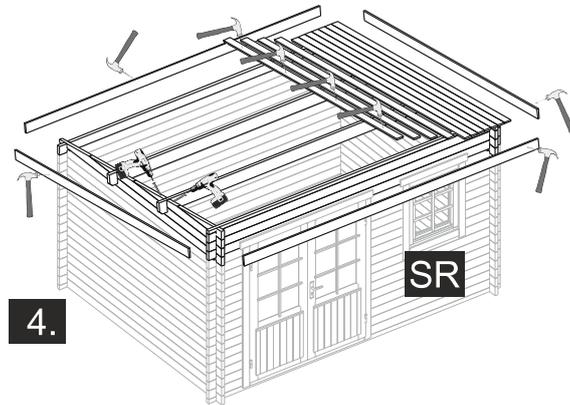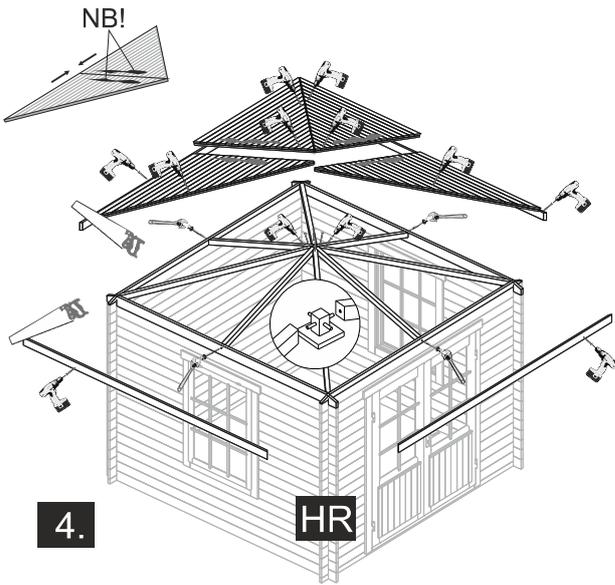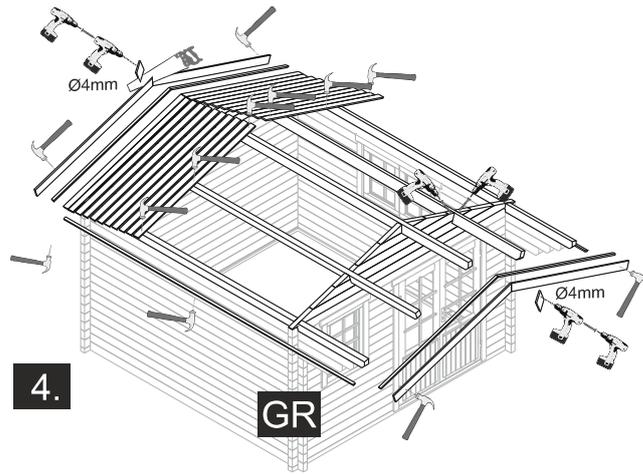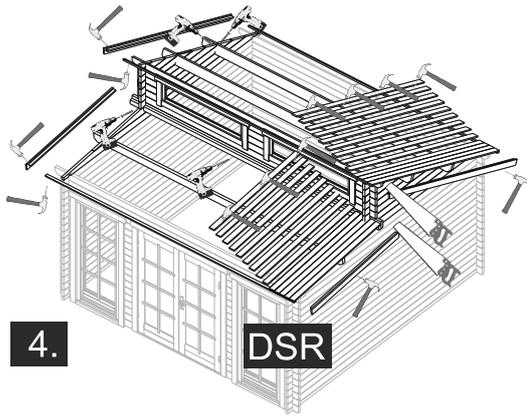

**OPTIONS**

